



Hilton Garden Inn
4 STORY HOTEL BUILDING
90 GUEST UNITS

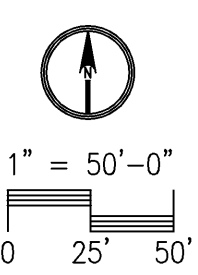

CONCEPTUAL PLAN "E"

DATE 00-00-00	SAMPLE CONCEPTUAL DESIGN SITE PLAN PROPOSED NEW HOTEL DAVID R. CARTER AND ASSOCIATES 2712 NORTH HIGHLANDS DRIVE NASHVILLE, TENNESSEE 37221 PHONE (615) 662-5859 FAX (615) 662-1353	SHEET 1 of 2
PROJECT # 00000		

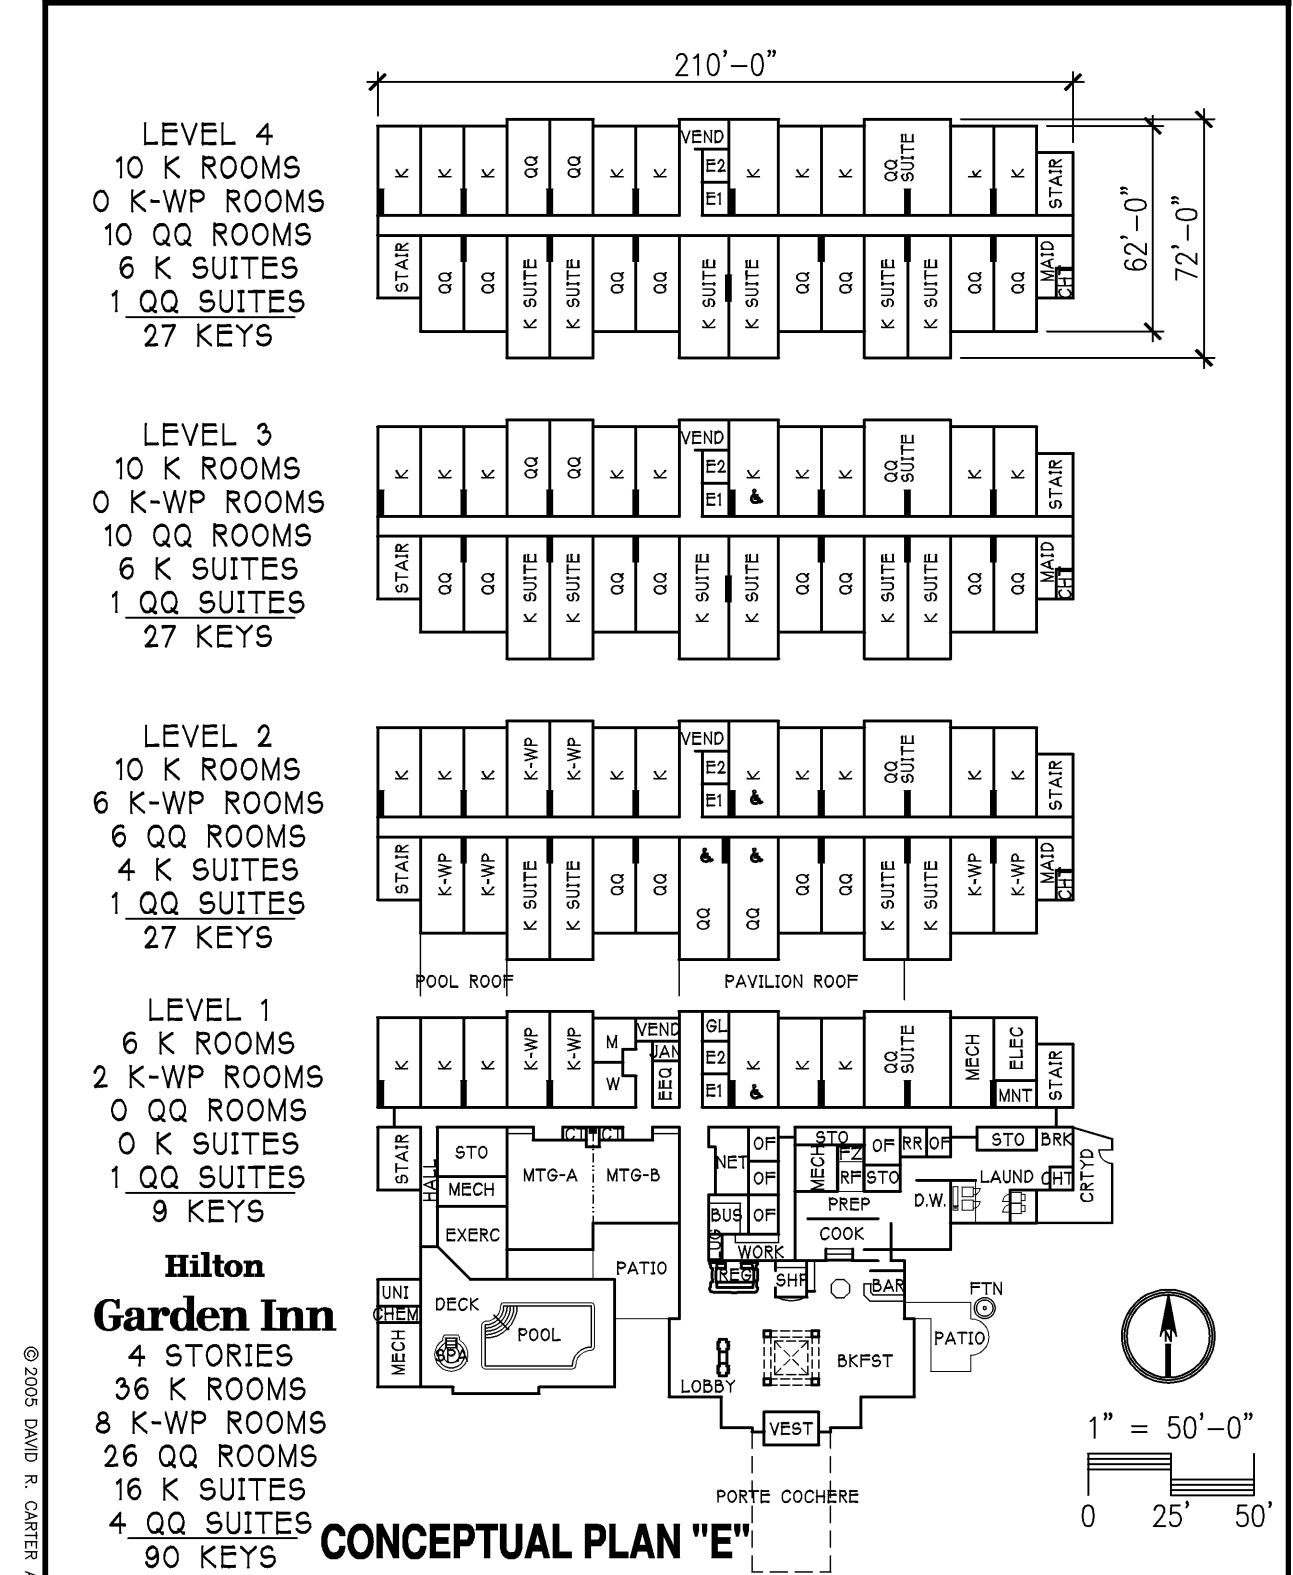

Hilton Garden Inn
4 STORIES
36 K ROOMS
8 K-WP ROOMS
26 QQ ROOMS
16 K SUITES
4 QQ SUITES
90 KEYS

CONCEPTUAL PLAN "E"

DATE 00-00-00	SAMPLE CONCEPTUAL DESIGN BUILDING PLAN NEW HOTEL DAVID R. CARTER AND ASSOCIATES 2712 NORTH HIGHLANDS DRIVE NASHVILLE, TENNESSEE 37221 PHONE (615) 662-5859 FAX (615) 662-1353	SHEET 2 of 2
PROJECT # 00000		

© 2005 DAVID R. CARTER AND ASSOCIATES